


PROPOSED G.F. PLAN OF WORKSHOP

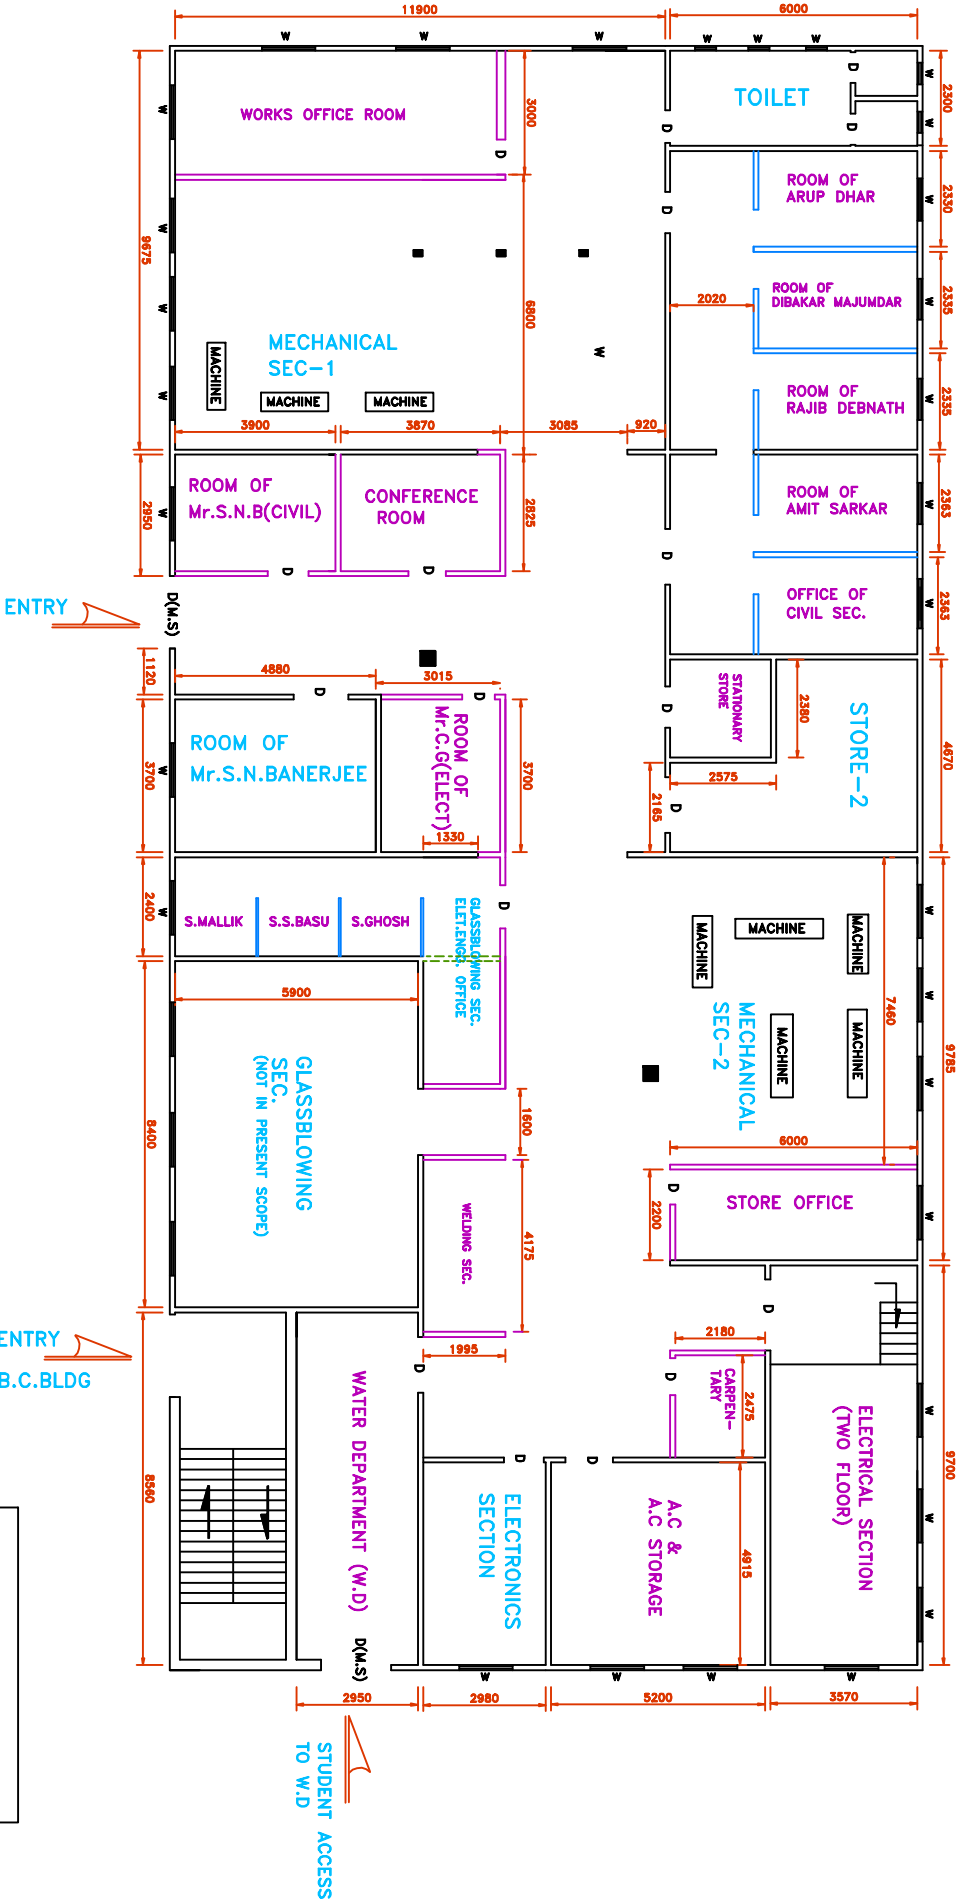

	EXTG. BRICK WALL
	NEW BRICK WALL
	WOODEN PARTITION