


MAIN BUILDING

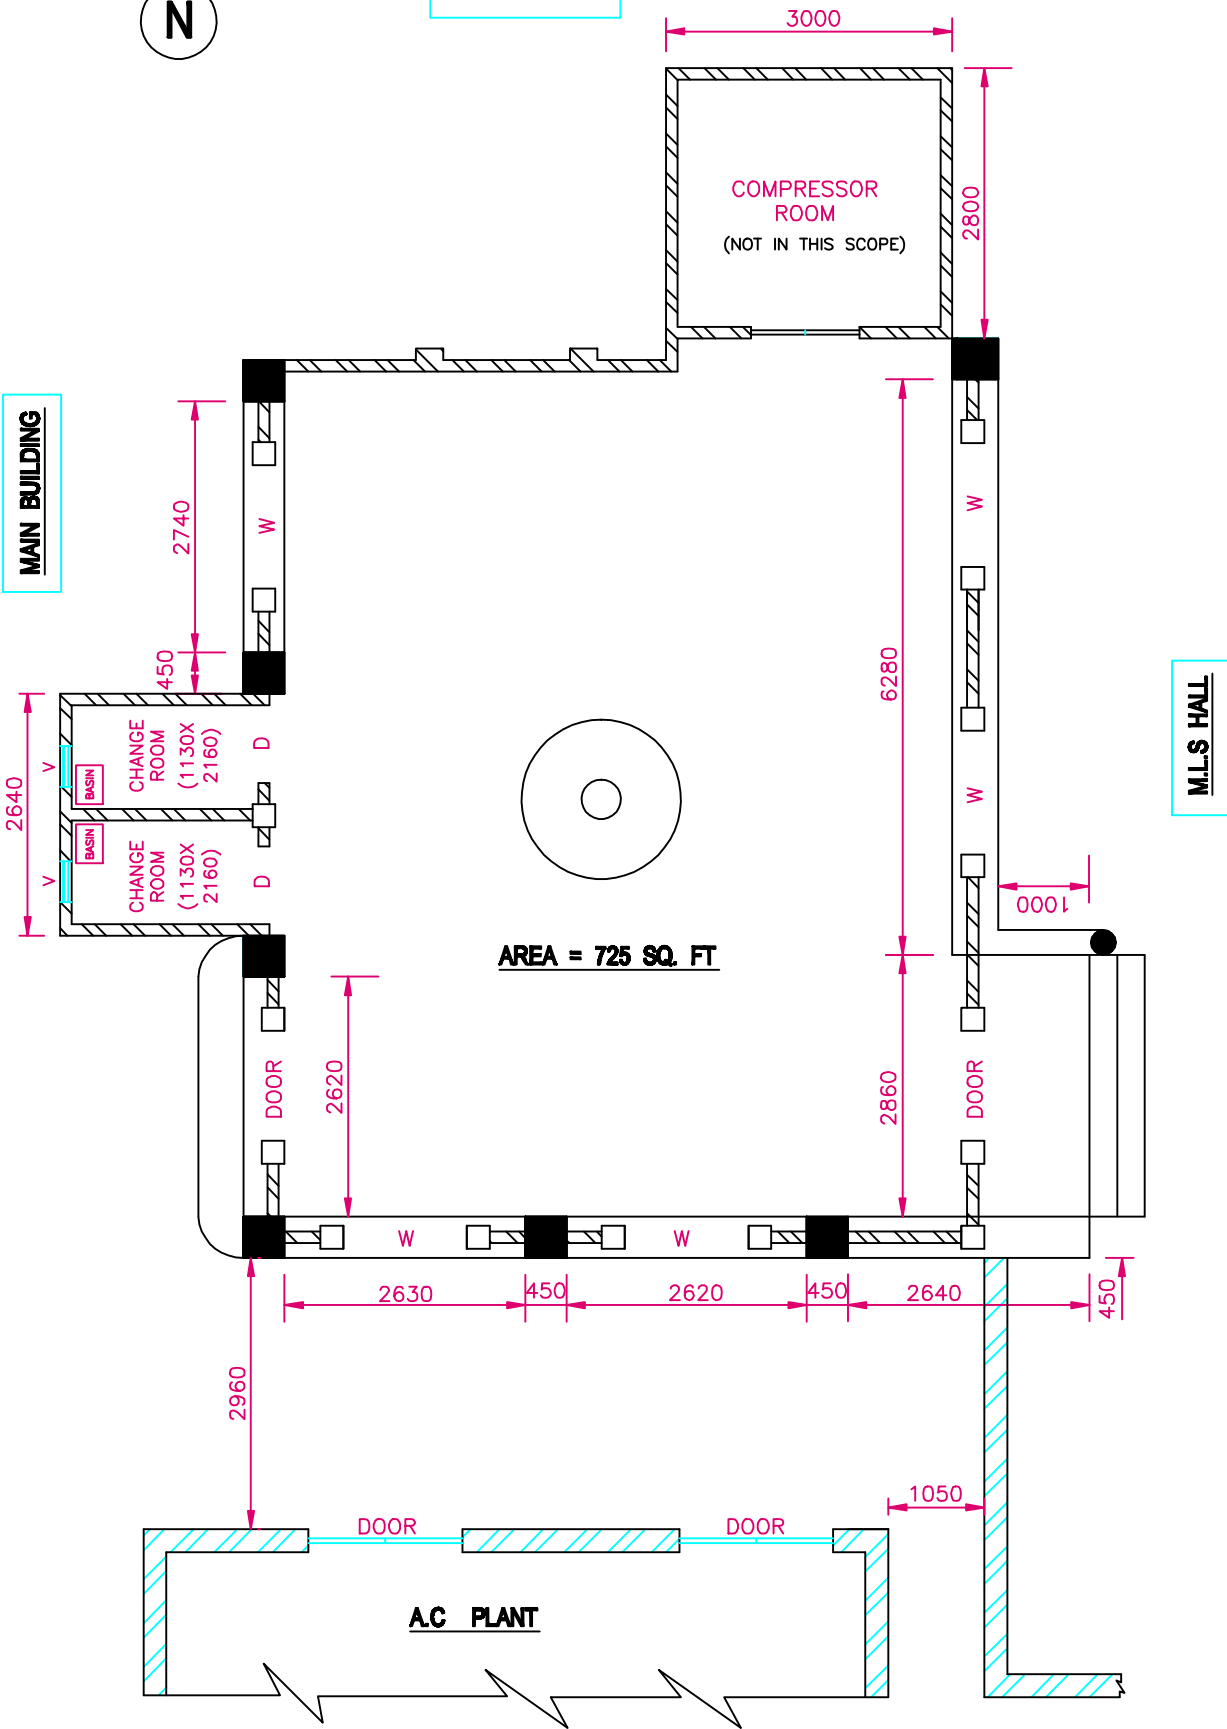

AREA = 725 SQ. FT

PLAN OF GYMNASIUM